


SULLIVAN COUNTY, TENN.

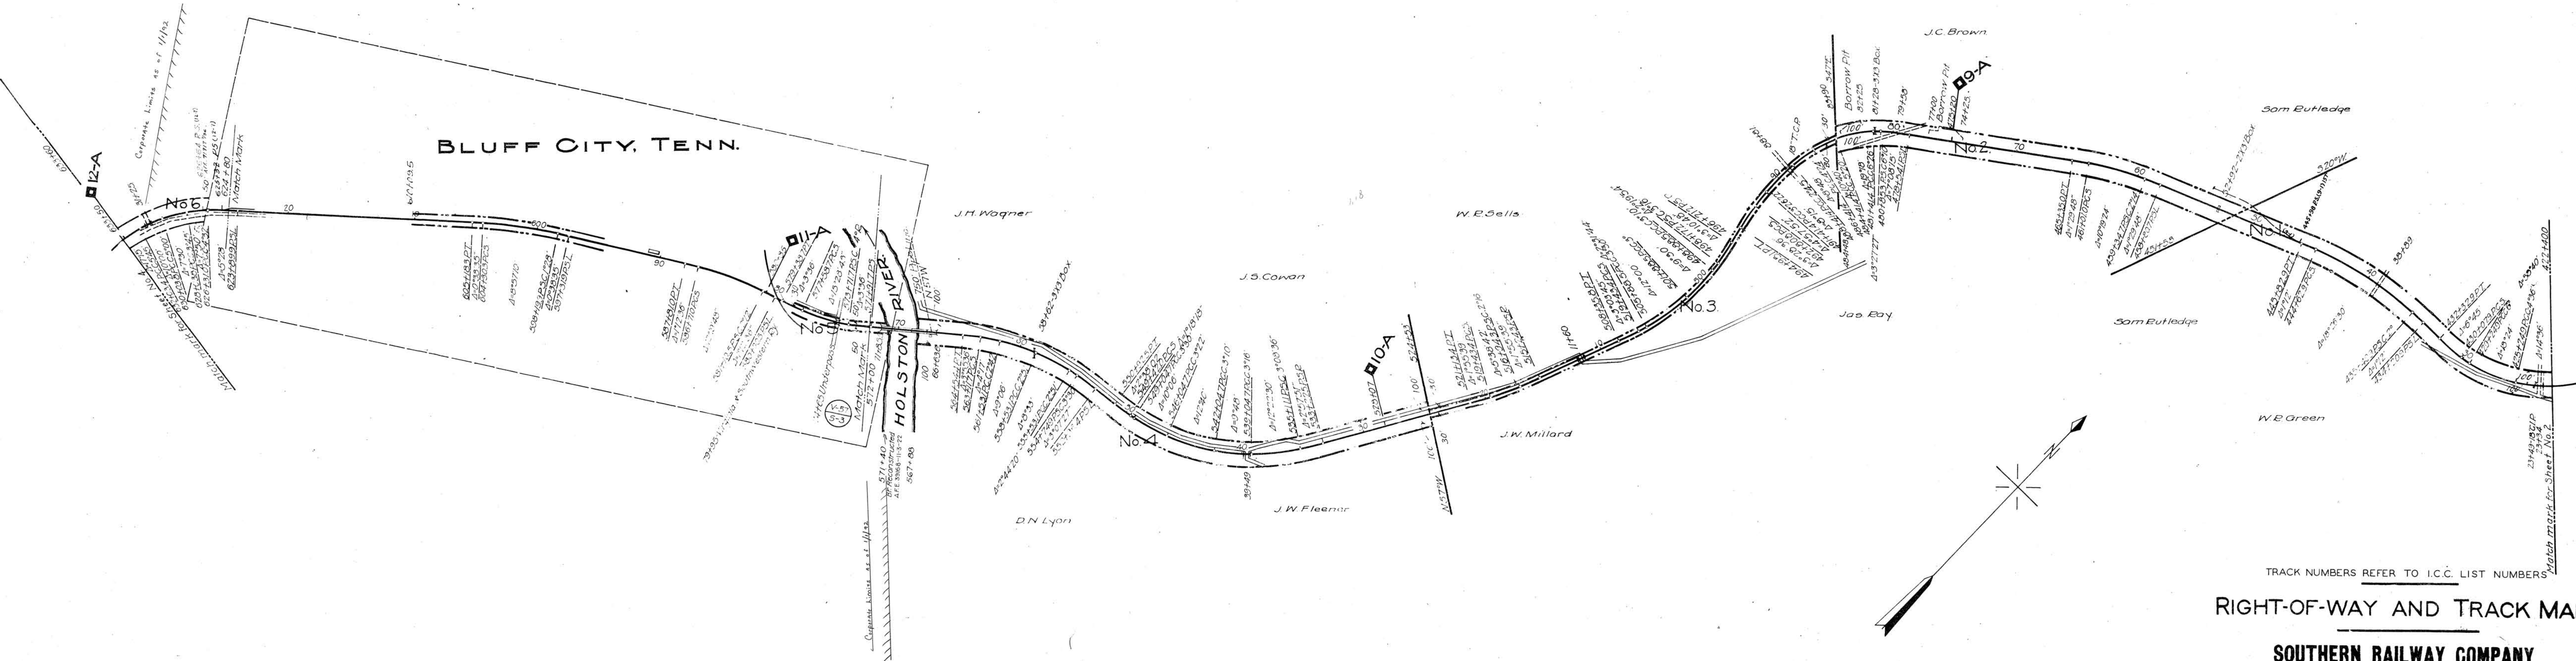

4a
NOTE: Pipe line & water rights, See Land Schedule

THIS MAP WAS NOT PREPARED OR INTENDED FOR USE AS A REAL ESTATE TITLE MAP. THE RAILWAY COMPANY DOES NOT REPRESENT OR SUGGEST THAT THE PROPERTY LINES AND RIGHT-OF-WAY LINES SHOWN ON THE MAP ARE ACCURATE, OR THAT ANY OTHER INFORMATION ON THE MAP IS CORRECT. THE COMPANY DOES NOT REPRESENT THAT IT HAS CHECKED THIS MAP FOR ACCURACY.

TRACK NUMBERS REFER TO I.C.C. LIST NUMBERS

RIGHT-OF-WAY AND TRACK MAP

SOUTHERN RAILWAY COMPANY

Operated by the

SOUTHERN RAILWAY COMPANY

KNOXVILLE DIVISION

STATION 422+40 TO STATION 633+60

SCALE 1 1/2" = 400 FT. DEC. 31, 1927

Office of Special Engineer
Washington, D.C.

STATIONING REFERS TO I.C.C. INVENTORY CHAINING - 1916

082-004

V.57
3

Tracks corrected to Dec. 31, 1936